

MECHANICAL PLAN

BILL OF MATERIALS					
3" & 4" DIP LINE HYDROPNEUMATIC TANK TO MANHOLE (DWG #: M-503 & M-504)					
TAG #	QTY	SIZE	DESCRIPTION	ACTUAL LENGTH	NOTES
S01	1	3"	FLG X FLG PIPE - CL / TN140 PRIMER	0'- 6 3/8"	
S02	1	3"	FLG CI WYE STRAINER BLACK PAINT #77 WATTS		BID LINE # 212
S03	1	4" X 3"	FLG 90 REDUCING DEGREE BEND - C110 / CL / TN140 PRIMER	CC = 0'-6 1/2" X 0'-6 1/2"	** BID LINE # 213
S03A	1	4"	FLG 90 DEGREE BEND - C110 / CL / TN140 PRIMER	CC = 0'-6 1/2" X 0'-6 1/2"	
S04	1	4"	FLG X PE CL/TN140 PRIMER	4'- 9 1/4"	** BID LINE # 216
S05	1	4"	MJ 90 DEGREE BEND - C153 / CL / AC	CC = 0'-4" X 0'-4"	** BID LINE # 217
S06	1	4"	PE X PE PIPE - CL / TN140 PRIMER	5'- 6 5/8"	
S07	1	4"	MJ LONG SLEEVE DI, AWWA C153, LESS ACCESSORIES		** BID LINE # 219
S08	1	4"	PE X FLG PIPE - CL / TN140 PRIMER	2'- 8 3/4"	
S09	4	4"	WEDGE ACTION MJ KIT FOR DI PIPE W/BOLTS, WEDGE ACTION GLAND & GASKET (BOXED WITH BLACK LETTERING)		** BID LINE # 220
S10	2	3"	PLATED BOLT & NUT KIT, A307 GRADE A, (4EA 5/8" X 2-1/2" BOLT WITH NUT) IMPORT		BID LINE # 246
S10A	2	4"	PLATED BOLT & NUT KIT, A307 GRADE A, (4EA 5/8" X 2-1/2" BOLT WITH NUT) IMPORT		
S11	2	3"	1/16" FULL FACE RED RUBBER GASKET, 150#		BID LINE # 247
S11A	2	4"	1/16" FULL FACE RED RUBBER GASKET, 150#		
6" VENT LINE FROM MANHOLE (DWG #: M- 503 & M-504)					
U01	1	6"	PE X PE 304L SCH10S A778 PIPE, 2- 6" 90 DEGREE BEND, 1 -150# FF SO FLG	1'- 9 3/8"	

**SPECIAL NOTES:**

- (TXX) - REFER BOM ON DWG.# M-504.
- \* \* - DENOTES THE BID LINE ITEM SIZE HAS BEEN CHANGED.

**STD ABBREVIATIONS & NOTES LEGEND**

01. COATING AND LINING.

LINING	COATING
CEMENT (CL)	TNEMEC 140 (TN140)


- 02. FLG = FLANGE JOINT
- 03. PE = PLAIN END
- 04. MJ = MECHANICAL JOINT
- 05. LL = LAYING LENGTH
- 06. CC = CENTER TO CENTER

OWNER:-  
ENGINEER:-


DISCLAIMER  
RJ Barnes and Associates has prepared these layout drawings and material lists in accordance with our interpretation of the project drawings and specifications that were provided. Approval of these drawings and material lists constitute acceptance of our interpretation of material requirements for the subject job. Please check the drawings and material lists carefully to insure they are correct for your project.  
  
If corrections need to be made, please mark one set of the drawings in a contrasting color and return them to this office with your comments. No material shown in these drawings should be released for manufacture without written approval from the end customer.

REV	PARTICULARS	BY	APP'D	DATE
△	DRAWING REVISED AS PER COMMENTS	ST	RJB	07/11/2024


R. J. Barnes & Associates, 1442 S 500 E - STE 300, American Fork, UT 84003

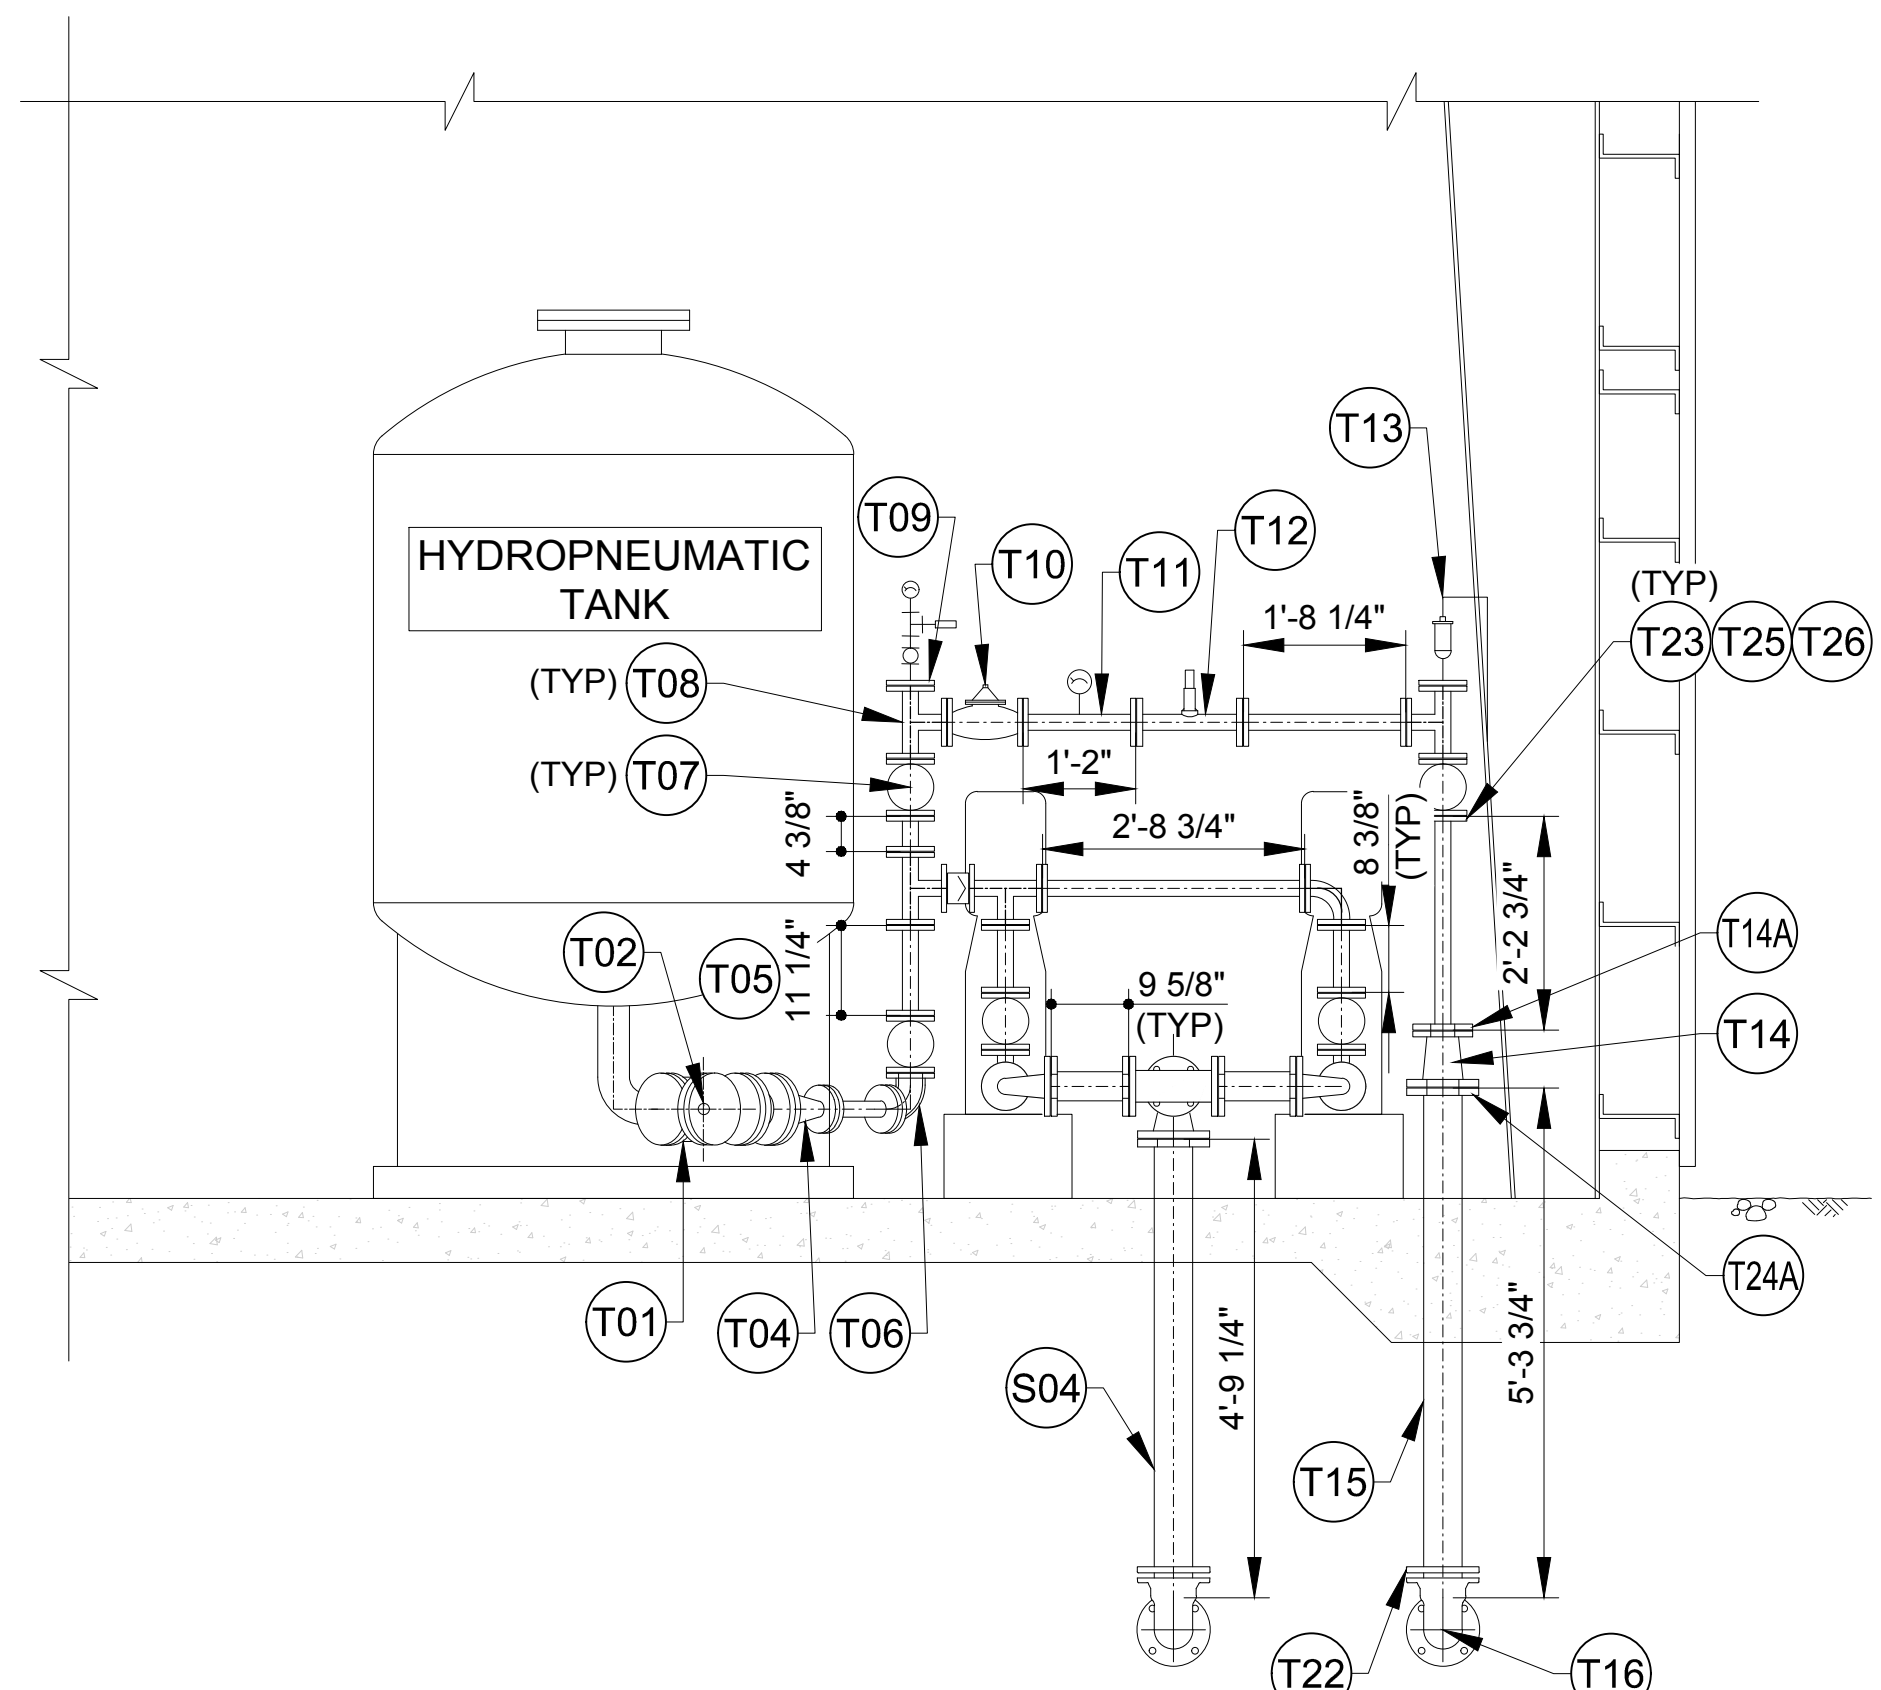

SECTION - A

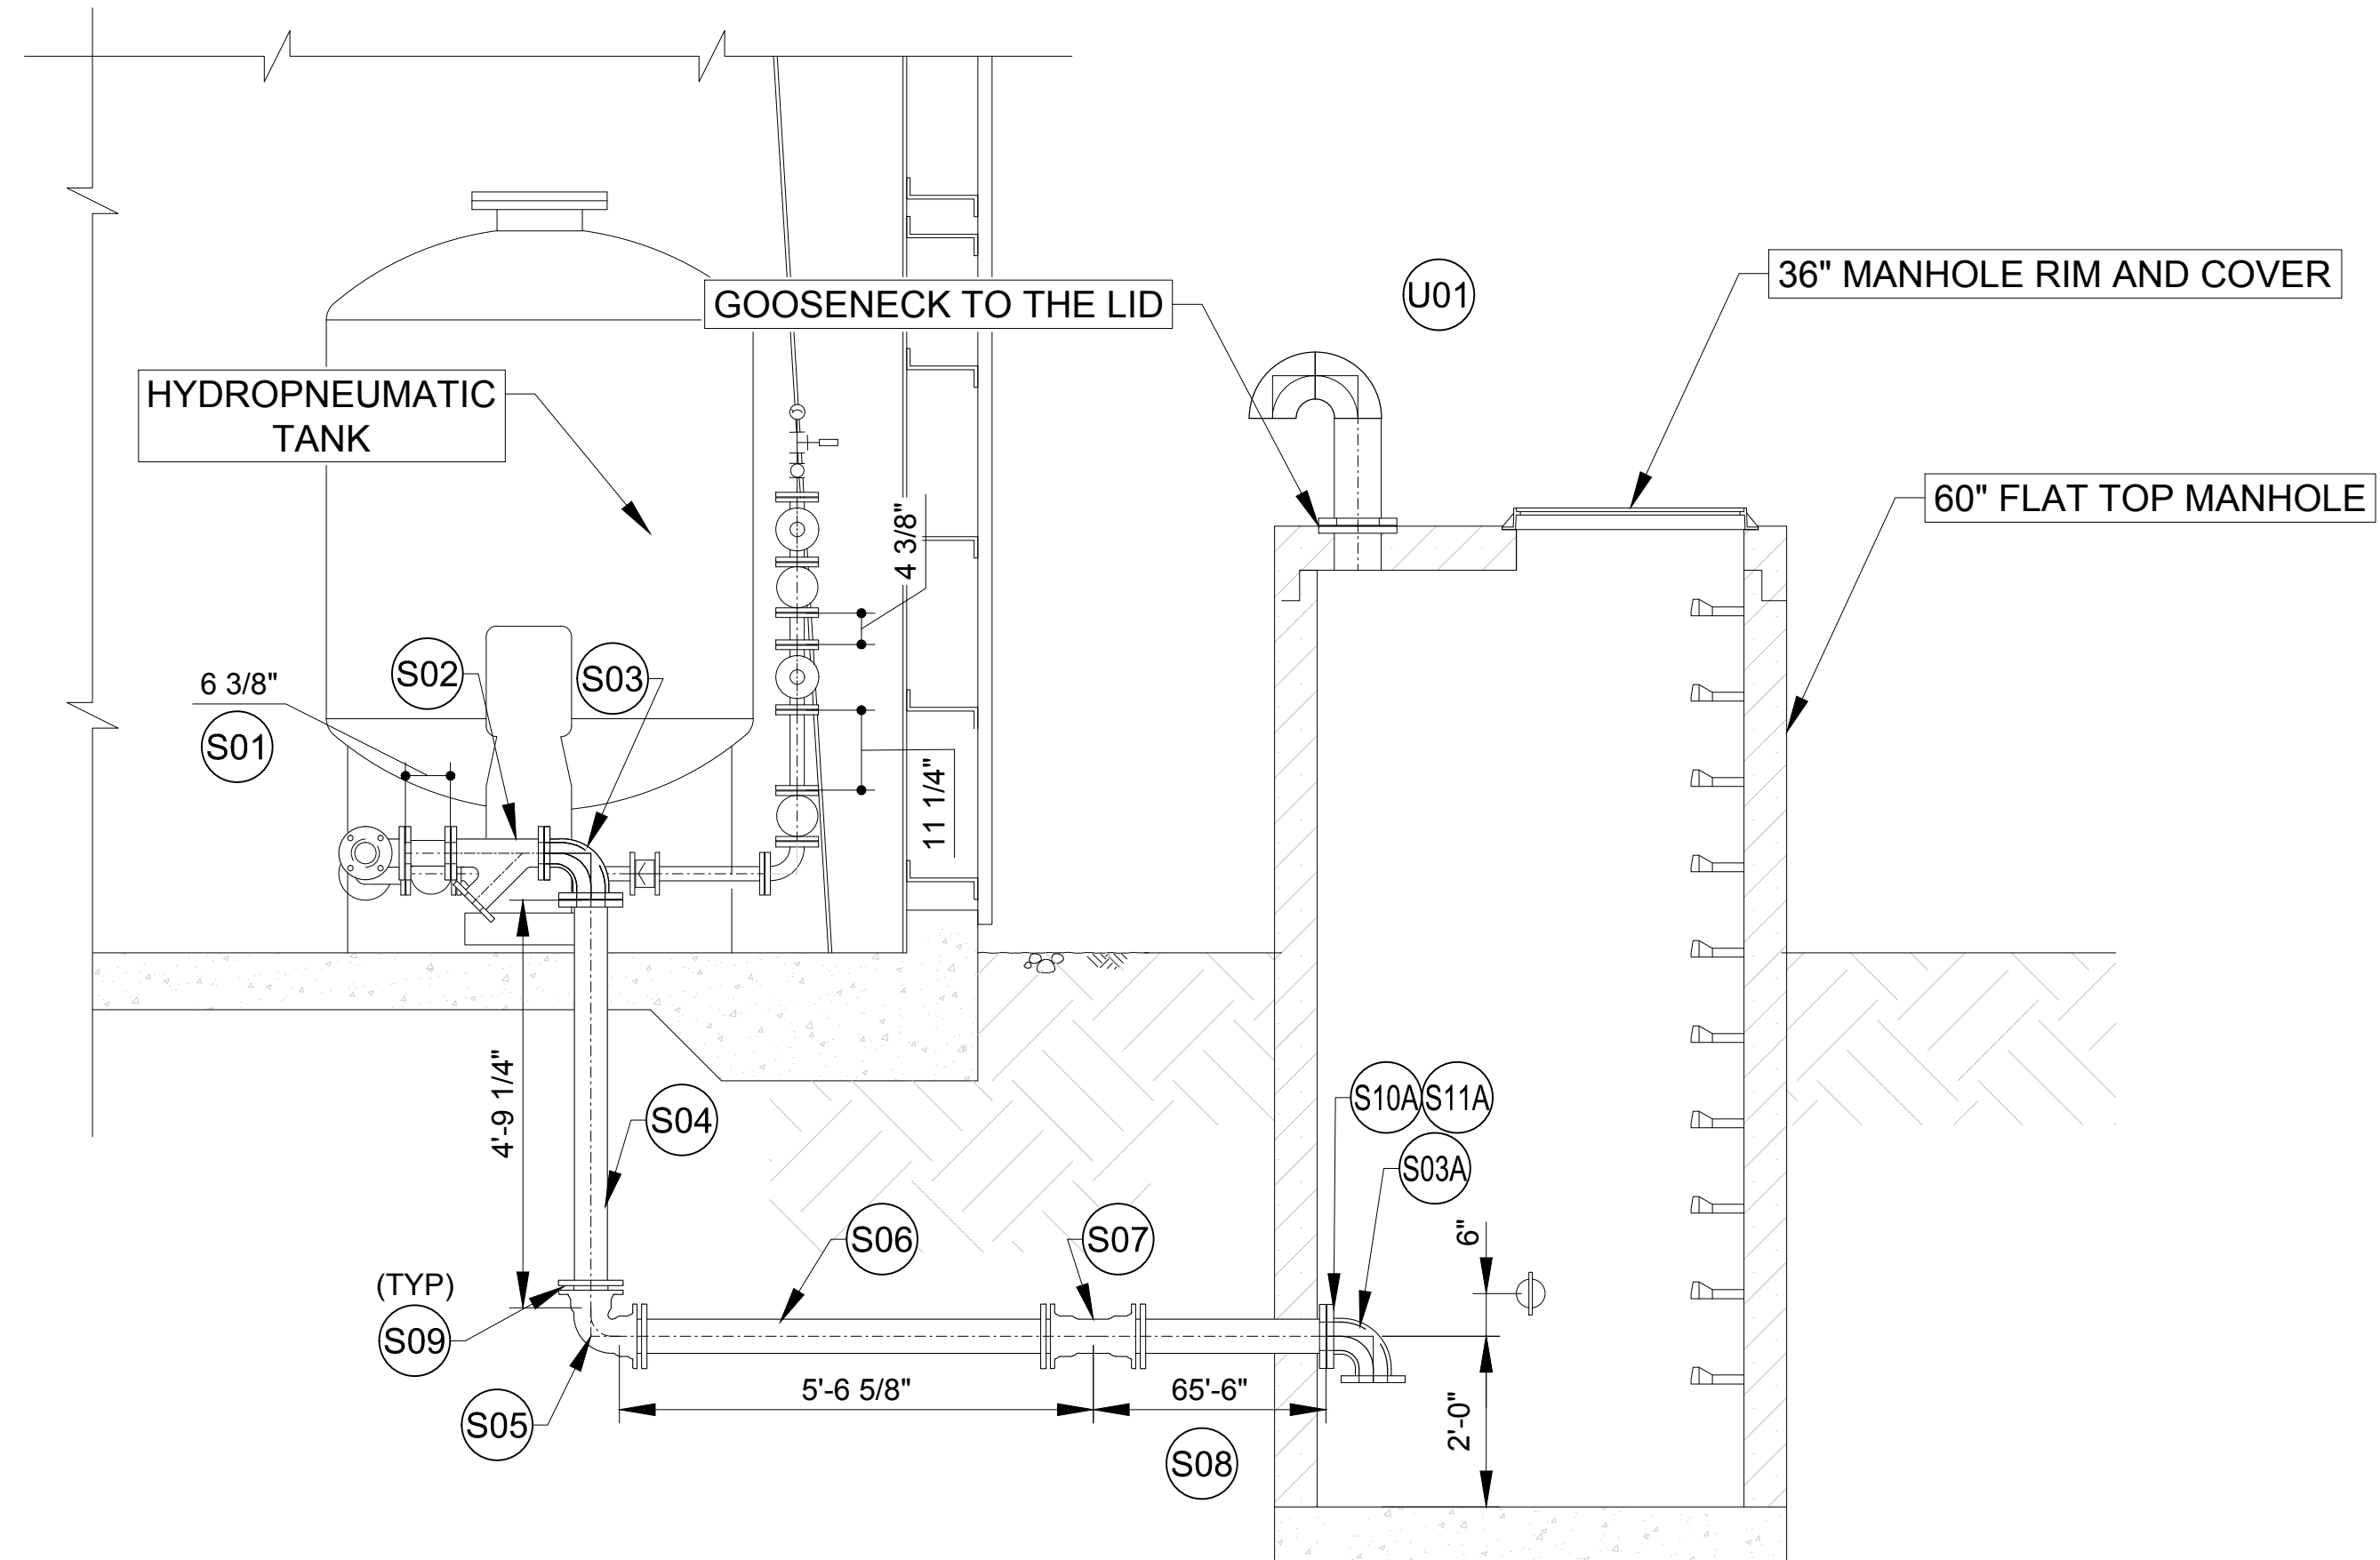

SECTION - B

- SPECIAL NOTES:**
1. (SXX) - REFER BOM ON DWG.# M-503
  2. (UXX) - REFER BOM ON DWG.# M-503
  3. \*\* - DENOTES THE BID LINE ITEM SIZE HAS BEEN CHANGED.

BILL OF MATERIALS					
3" DIP LINE HYDROPNEUMATIC TANK TO MANHOLE (DWG #: M-503 & M-504)					
TAG #	QTY	SIZE	DESCRIPTION	ACTUAL LENGTH	NOTES
2", 3" & 4" DIP LINE FROM HYDROPNEUMATIC TANK CONNECT TO YARD PIPING (DWG #: M-503 & M-504)					
T01	1	4" X 4"	FLG TEE - C110 / CL / TN140 PRIMER	CC = 0'-6 1/2" X 0'-6 1/2"	BID LINE # 240
T02	1	4"	4" X 1" IP TAPT BLIND FLANGE DI, C110, NORMALLY BARE FINISH		BID LINE # 236
T03	1	4"	FLG X FLG PIPE - CL / TN140 PRIMER	0'- 9 1/4"	BID LINE # 215
T04	1	4" X 2"	FLG CONCENTRIC REDUCER C110, CL W/TN140 PRIMER	LL = 7.00"	BID LINE # 241
T05	1	2"	GALV PIPE T & C STANDARD .154 WALL IMPORT	14'- 1 5/8"	BID LINE # 209
T06	4	2"	SCH 40 GALVANIZED 90 DEGREE BEND IMPORT	CC = 0'-4 1/2" X 0'-4 1/2"	BID LINE # 252
T07	7	2"	BRASS BALL VALVE NO-LEAD	LL = 7.00"	BID LINE # 228
T08	3	2"	SCH 40 GALVANIZED TEE IMPORT	CC = 0'-4 1/2" X 0'-4 1/2"	BID LINE # 210
T09	1	2"	BLIND FLANGE DI, C110 / W/ 1/2" TAP FOR PR. GAUGE & PR. TRANSDUCER		
T10	1	2"	CLAVAL #92G-01BCVKC PRESSURE RED & SUSTAINING VALVE, 150# FLG, SST FITTINGS AND TUBING, BRZ AND BUNAN SEALS		BID LINE # 224

T11	1	2" X 1/2"	SCH 40 GALVANIZED BUSHING IMPORT	1'- 2"	BID LINE # 230
T12	1	2"	MAG. METER	LL = 13.25"	BID LINE # 222
T13	1	2"	202C.2 COMBINATION AIR RELEASE & VACUUM VALVE		BID LINE # 226
T14	1	4" X 3"	FLG CONCENTRIC REDUCER C110, CL / TN140 PRIMER	LL = 7.00"	** BID LINE # 251
T14A	1	3" X 2"	COMPANION FLANGE		
T15	1	4"	FLG X PE PIPE - W/S.R. 1'-6" F.F.E. CL / TN140 PRIMER	5'- 3 3/4"	** BID LINE # 259
T16	1	4"	MJ 90 DEGREE BEND - C153 / CL / AC	CC = 0'-4" X 0'-4"	** BID LINE # 217
T17	1	2"	SILENT WAFER STLYE CHECK VALVE, NSF61, NO LEAD. FULL PORT	LL = 0'-2 5/8"	BID LINE # 223
T18	2	2"	FLEXIBLE PUMP CONNECTOR		BID LINE # 227
T19	2	3" X 2"	SCH 40 GALVANIZED 90 REDUCING ELBOW IMPORT	CC = 0'-5 5/8" X 0'-5 5/8"	BID LINE # 211
T20	2	3"	FLG X FLG PIPE - CL / TN140 PRIMER	0'- 9 3/8"	
T21	1	3" X 3"	FLG TEE - C110 / CL / TN140 PRIMER	CC = 0'-5 1/2" X 0'-5 1/2"	BID LINE # 214
T22	2	4"	WEDGE ACTION MJ KIT FOR DI PIPE W/BOLTS, WEDGE ACTION GLAND & GASKET (BOXED WITH BLACK LETTERING)		** BID LINE # 220
T23	27	2"	IP COMPANION FLANGE, DI/CI (6 LBS) W/TN140 PRIMER		BID LINE # 229 & 253

T24	4	3"	IP COMPANION FLANGE, DI/CI (9 LBS) W/TN140 PRIMER		BID LINE # 235 & 256
T24A	1	4"	IP COMPANION FLANGE, DI/CI (9 LBS) W/TN140 PRIMER		
T25	27	2"	PLATED BOLT & NUT KIT, A307 GRADE A, (4EA 5/8" X 2-1/4" BOLT WITH NUT)		BID LINE # 242
T26	27	2"	1/16" FULL FACE RED RUBBER GASKET, 150#		BID LINE # 243
T27	8	2"	WAFER CHECK BOLT AND NUT (4. 5/8" X 4.5" BOLT, 4. 5/8" NUT)		BID LINE # 244
T28	8	2"	1/8" FULL FACE RED RUBBER GASKET, 150#		BID LINE # 245
T29	5	4"	PLATED BOLT & NUT KIT, A307 GRADE A, (8EA 5/8" X 3" BOLT WITH NUT) IMPORT		BID LINE # 248
T30	5	4"	1/16" FULL FACE RED RUBBER GASKET, 150#		BID LINE # 249
T31	5	3"	PLATED BOLT & NUT KIT, A307 GRADE A, (4EA 5/8" X 2-1/2" BOLT WITH NUT) IMPORT		BID LINE # 246
T32	5	3"	1/16" FULL FACE RED RUBBER GASKET, 150#		BID LINE # 247
T33	1	4"	4" X 4" NIPPLE		
T34	1	4"	COMPANION FLANGE		

OWNER:- ENGINEER:-

**DISCLAIMER**  
 RJ Barnes and Associates has prepared these layout drawings and material lists in accordance with our interpretation of the project drawings and specifications that were provided. Approval of these drawings and material lists constitute acceptance of our interpretation of material requirements for the subject job. Please check the drawings and material lists carefully to insure they are correct for your project.  
  
 If corrections need to be made, please mark one set of the drawings in a contrasting color and return them to this office with your comments. No material shown in these drawings should be released for manufacture without written approval from the end customer.

REV	DRAWING REVISED AS PER COMMENTS	ST	RJB	07/11/2024
REV	PARTICULARS	BY	APP'D	DATE

R. J. Barnes & Associates, 1442 S 500 E - STE 300, American Fork, UT 84003